

SQUARE FOOTAGE

UNIT A =	1,727 SQ. FT.
UNIT B =	333 SQ. FT.
UNIT C =	551 SQ. FT.
UNIT D =	343 SQ. FT.
UNIT E =	268 SQ. FT.
UNIT F =	381 SQ. FT.
UNIT G =	387 SQ. FT.


TOTAL RETAIL = 3990 SQ. FT.

STOR. A =	133 SQ. FT.
STOR. B =	188 SQ. FT.
STOR. C =	164 SQ. FT.
STOR. D =	100 SQ. FT.
STOR. E =	100 SQ. FT.
STOR. F =	100 SQ. FT.
STOR. G =	93 SQ. FT.


TOTAL STORAGE = 878 SQ. FT.

OTHER = 1,170 SQ. FT.


TOTAL BUILDING = 6,038 SQ. FT.

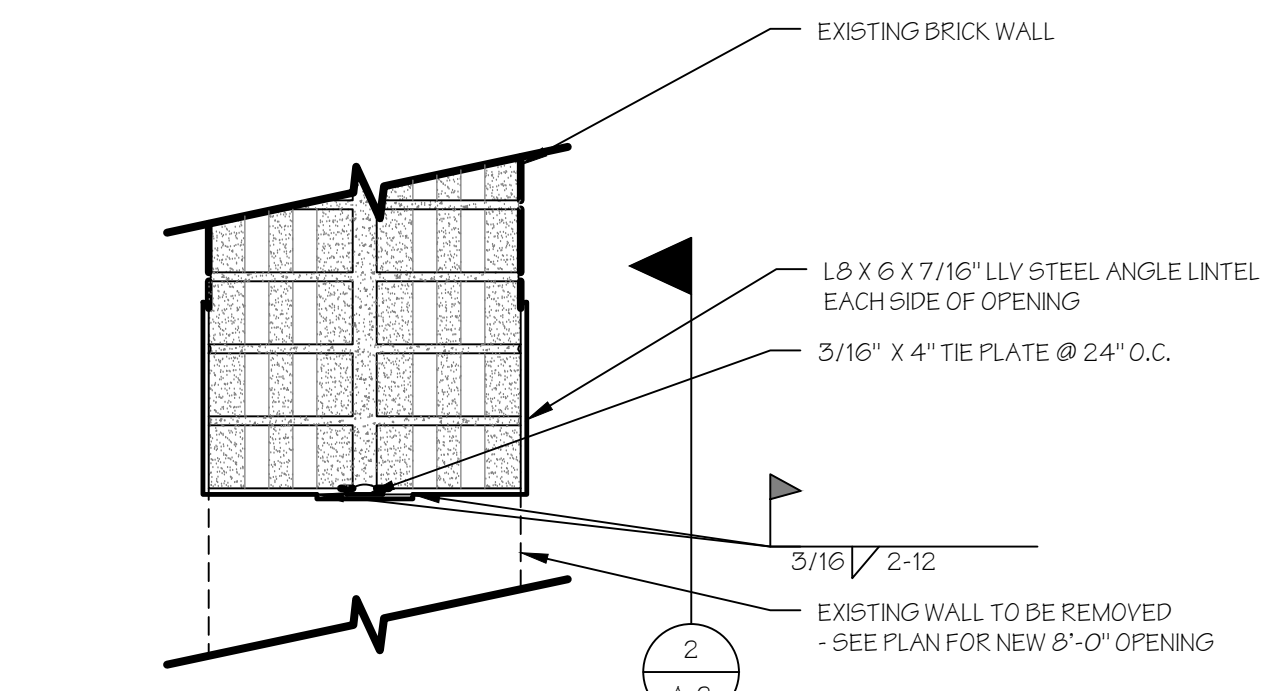

STEEL ANGLE LINTEL DETAIL
1
A-2
1 1/2"=1'-0"

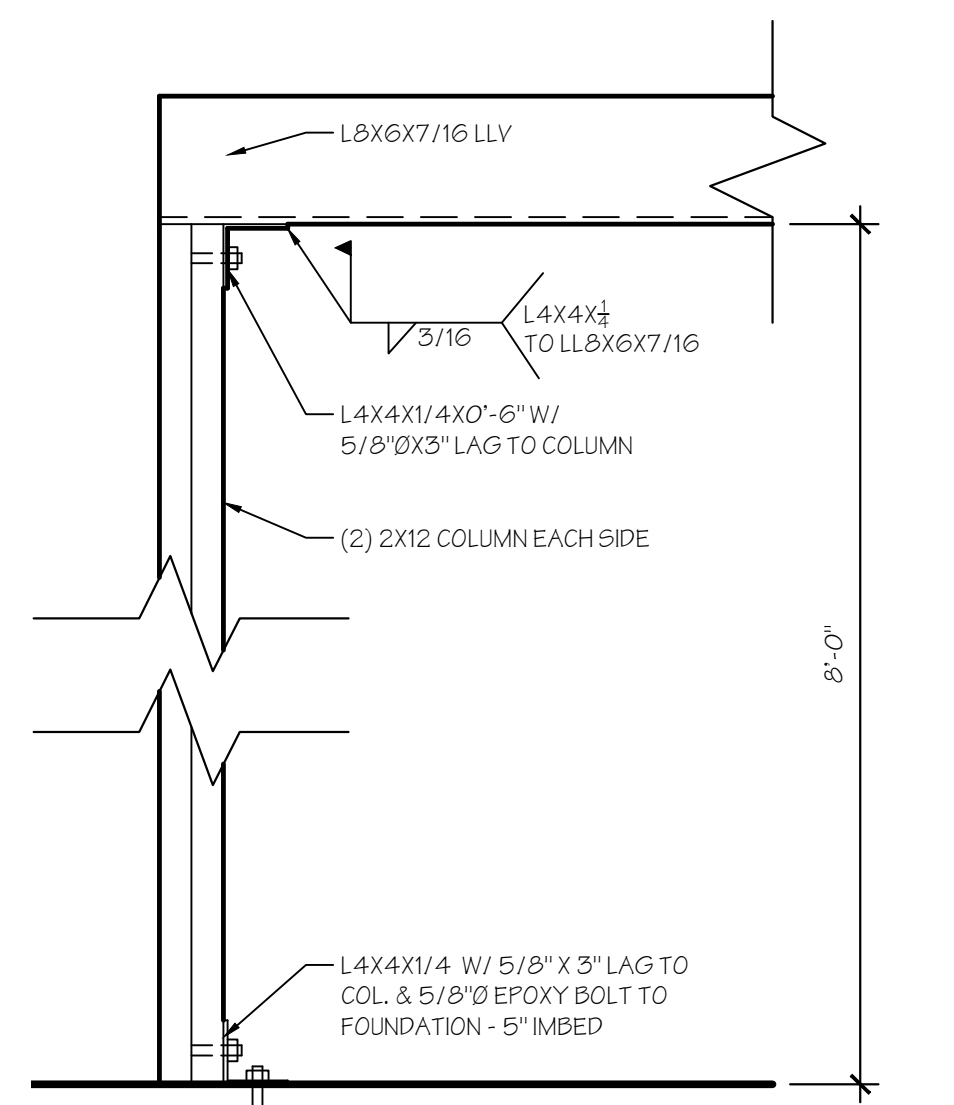

OPENING DETAIL
2
A-2
1"=1'-0"

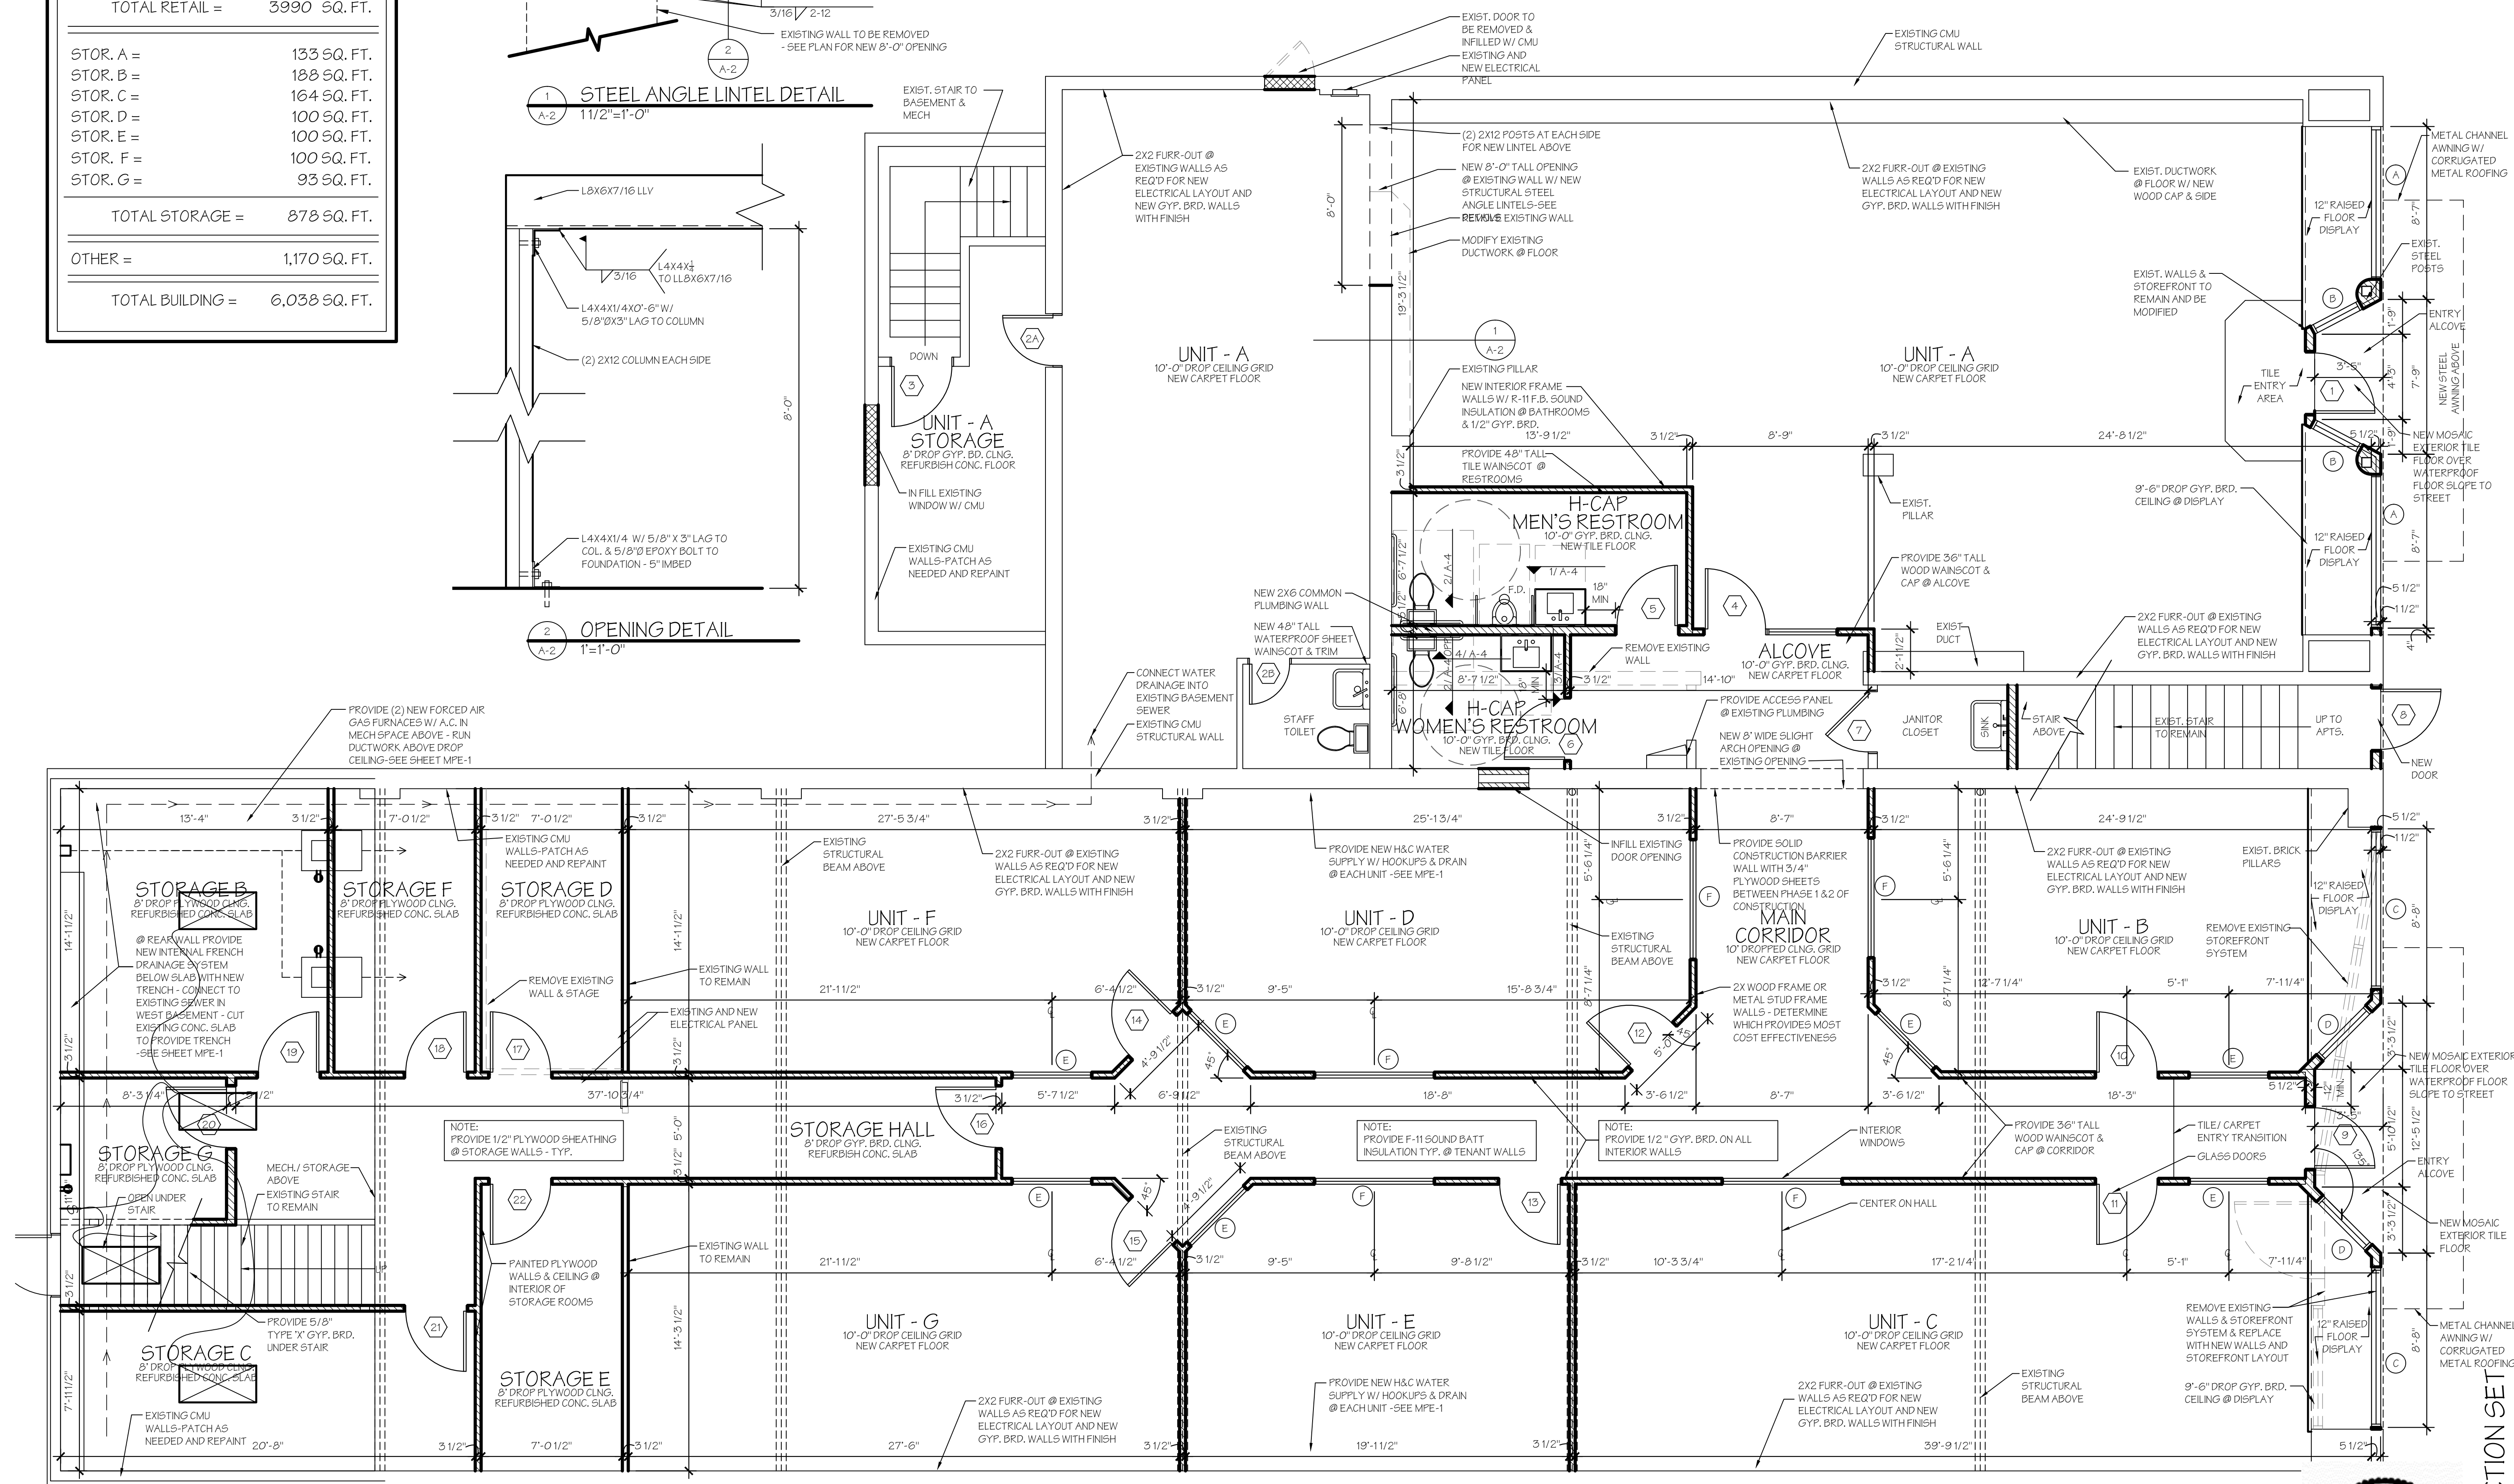

FLOOR PLAN
SCALE: 1/4"=1'-0"



CONSTRUCTION SET

DATE:	11-01-12
REVISIONS:	
SHEET NO.:	A-2

WILLIAMSON BUILDING
222 & 230 MAIN STREET
SHELBY, MONTANA



GIBSON ARCHITECTURE
443 OSBORN AVENUE - SUITE 113
P.O. BOX 594 - BIGFORK, MONTANA
PHONE 406-837-6898
FAX 406-837-6896

Kadmas Lee & Jackson
Engineers Surveyors
Planners

Kadmas, Lee & Jackson
2969 AIRPORT ROAD
HELENA, MONTANA 59601
PHONE 406-449-7764

The drawings, designs, ideas, arrangements and plans indicated or represented are the sole property of Gibson Architecture P.L.L.C. or its assigns. They were created, prepared, designed, drawn, or otherwise produced by the architect or its assigns. The use of the drawings, designs, ideas, arrangements and plans for any other project, in whole or in part, without the express written consent of Gibson Architecture P.L.L.C. is strictly prohibited. Any reproduction, copying, or distribution of these drawings, designs, ideas, arrangements and plans without the express written consent of Gibson Architecture P.L.L.C. is strictly prohibited and may result in liability.